



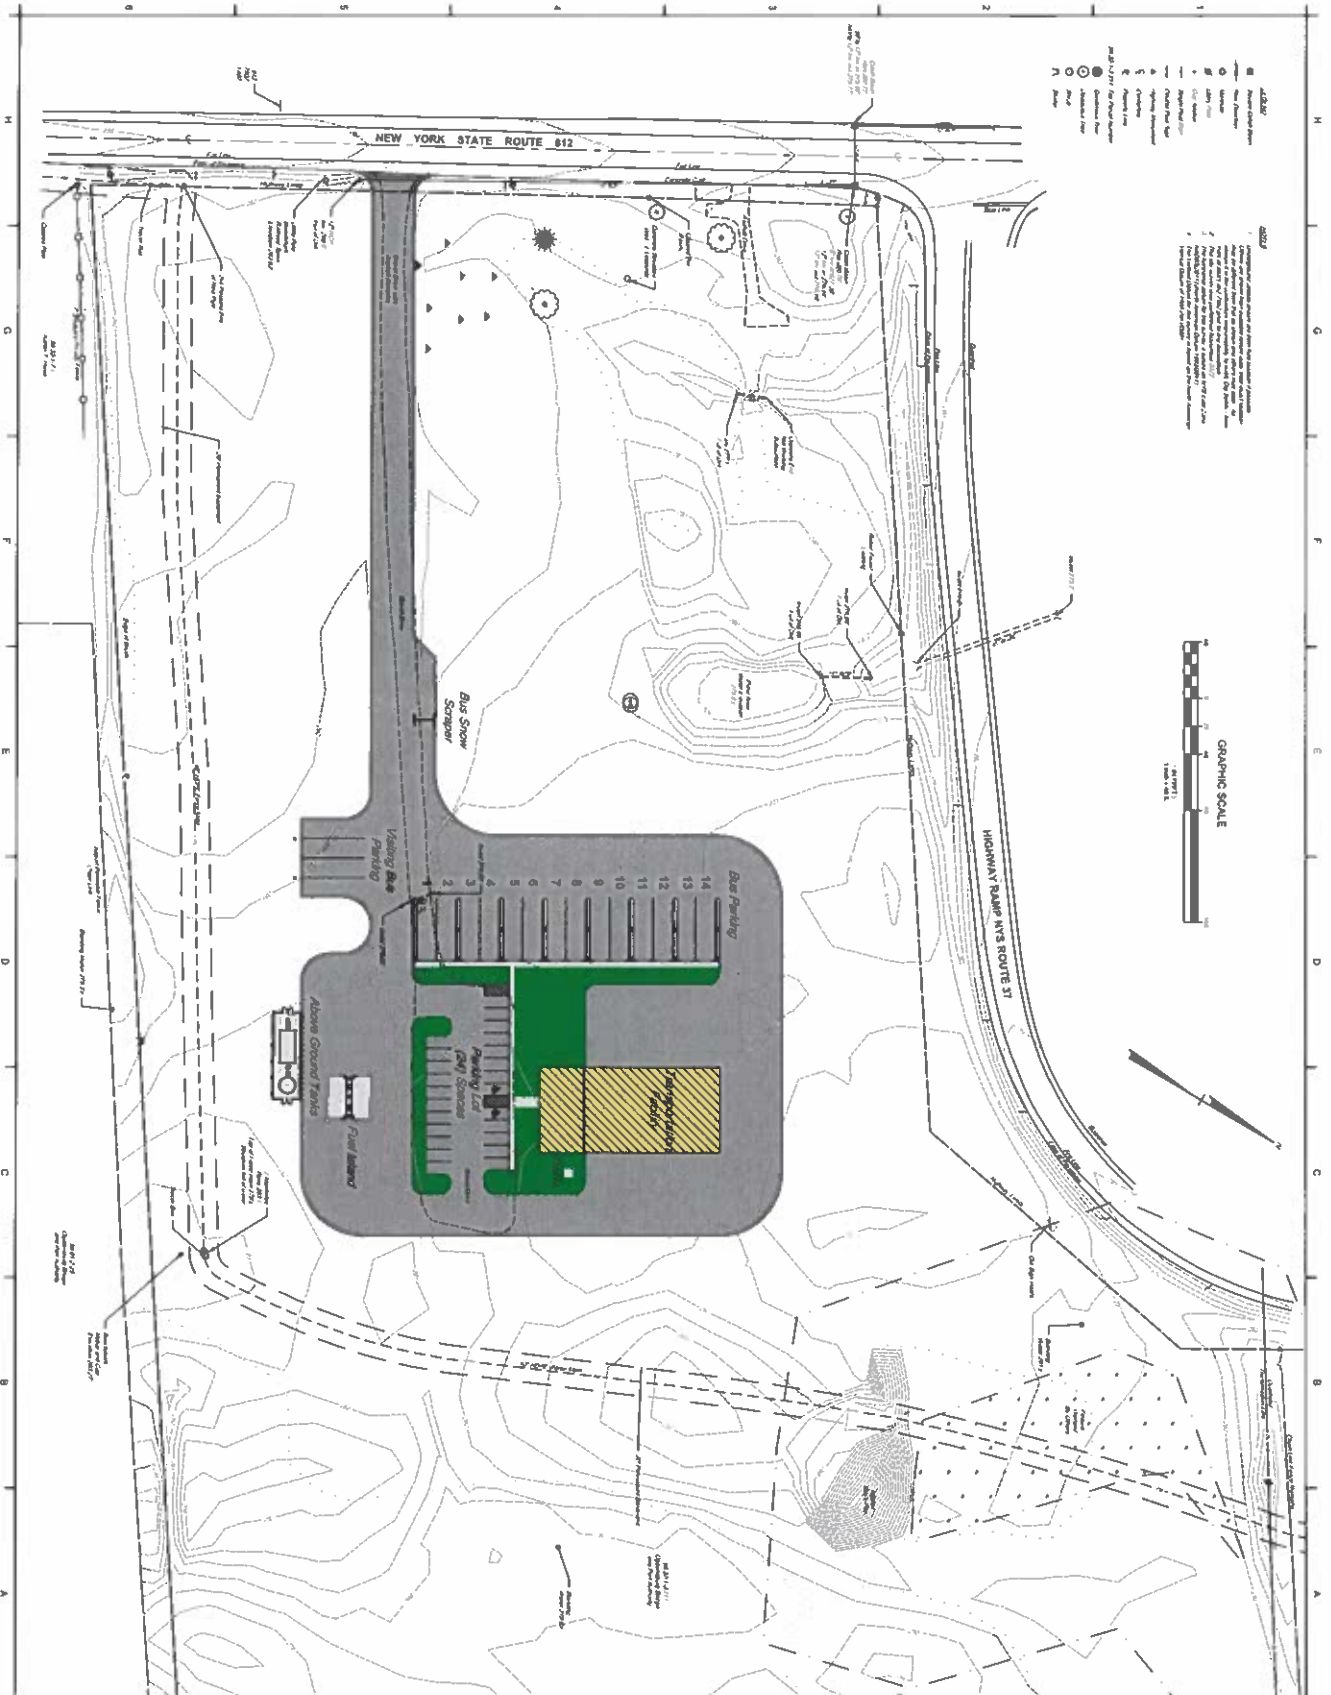

- LEGEND**
- 1. Proposed Building Footprint
 - 2. Existing Building Footprint
 - 3. Existing Parking
 - 4. Proposed Parking
 - 5. Existing Roadway
 - 6. Proposed Roadway
 - 7. Existing Utility
 - 8. Proposed Utility
 - 9. Existing Topography
 - 10. Proposed Topography
 - 11. Existing Elevation
 - 12. Proposed Elevation
 - 13. Existing Structure
 - 14. Proposed Structure
 - 15. Existing Feature
 - 16. Proposed Feature
 - 17. Existing Boundary
 - 18. Proposed Boundary
 - 19. Existing Right of Way
 - 20. Proposed Right of Way
 - 21. Existing Easement
 - 22. Proposed Easement
 - 23. Existing Encroachment
 - 24. Proposed Encroachment
 - 25. Existing Setback
 - 26. Proposed Setback
 - 27. Existing Zoning
 - 28. Proposed Zoning
 - 29. Existing Land Use
 - 30. Proposed Land Use
 - 31. Existing Ownership
 - 32. Proposed Ownership
 - 33. Existing Survey
 - 34. Proposed Survey
 - 35. Existing Record
 - 36. Proposed Record
 - 37. Existing Title
 - 38. Proposed Title
 - 39. Existing Insurance
 - 40. Proposed Insurance
 - 41. Existing Liability
 - 42. Proposed Liability
 - 43. Existing Risk
 - 44. Proposed Risk
 - 45. Existing Mitigation
 - 46. Proposed Mitigation
 - 47. Existing Compliance
 - 48. Proposed Compliance
 - 49. Existing Regulation
 - 50. Proposed Regulation
 - 51. Existing Standard
 - 52. Proposed Standard
 - 53. Existing Practice
 - 54. Proposed Practice
 - 55. Existing Procedure
 - 56. Proposed Procedure
 - 57. Existing Policy
 - 58. Proposed Policy
 - 59. Existing Strategy
 - 60. Proposed Strategy
 - 61. Existing Plan
 - 62. Proposed Plan
 - 63. Existing Program
 - 64. Proposed Program
 - 65. Existing System
 - 66. Proposed System
 - 67. Existing Method
 - 68. Proposed Method
 - 69. Existing Tool
 - 70. Proposed Tool
 - 71. Existing Technique
 - 72. Proposed Technique
 - 73. Existing Approach
 - 74. Proposed Approach
 - 75. Existing Framework
 - 76. Proposed Framework
 - 77. Existing Foundation
 - 78. Proposed Foundation
 - 79. Existing Structure
 - 80. Proposed Structure
 - 81. Existing Component
 - 82. Proposed Component
 - 83. Existing Element
 - 84. Proposed Element
 - 85. Existing Part
 - 86. Proposed Part
 - 87. Existing Detail
 - 88. Proposed Detail
 - 89. Existing Section
 - 90. Proposed Section
 - 91. Existing Elevation
 - 92. Proposed Elevation
 - 93. Existing View
 - 94. Proposed View
 - 95. Existing Image
 - 96. Proposed Image
 - 97. Existing Sound
 - 98. Proposed Sound
 - 99. Existing Smell
 - 100. Proposed Smell
 - 101. Existing Taste
 - 102. Proposed Taste
 - 103. Existing Feel
 - 104. Proposed Feel
 - 105. Existing Thought
 - 106. Proposed Thought
 - 107. Existing Emotion
 - 108. Proposed Emotion
 - 109. Existing Behavior
 - 110. Proposed Behavior
 - 111. Existing Attitude
 - 112. Proposed Attitude
 - 113. Existing Belief
 - 114. Proposed Belief
 - 115. Existing Value
 - 116. Proposed Value
 - 117. Existing Principle
 - 118. Proposed Principle
 - 119. Existing Rule
 - 120. Proposed Rule
 - 121. Existing Law
 - 122. Proposed Law
 - 123. Existing Order
 - 124. Proposed Order
 - 125. Existing System
 - 126. Proposed System
 - 127. Existing Method
 - 128. Proposed Method
 - 129. Existing Tool
 - 130. Proposed Tool
 - 131. Existing Technique
 - 132. Proposed Technique
 - 133. Existing Approach
 - 134. Proposed Approach
 - 135. Existing Framework
 - 136. Proposed Framework
 - 137. Existing Foundation
 - 138. Proposed Foundation
 - 139. Existing Structure
 - 140. Proposed Structure
 - 141. Existing Component
 - 142. Proposed Component
 - 143. Existing Element
 - 144. Proposed Element
 - 145. Existing Part
 - 146. Proposed Part
 - 147. Existing Detail
 - 148. Proposed Detail
 - 149. Existing Section
 - 150. Proposed Section
 - 151. Existing Elevation
 - 152. Proposed Elevation
 - 153. Existing View
 - 154. Proposed View
 - 155. Existing Image
 - 156. Proposed Image
 - 157. Existing Sound
 - 158. Proposed Sound
 - 159. Existing Smell
 - 160. Proposed Smell
 - 161. Existing Taste
 - 162. Proposed Taste
 - 163. Existing Feel
 - 164. Proposed Feel
 - 165. Existing Thought
 - 166. Proposed Thought
 - 167. Existing Emotion
 - 168. Proposed Emotion
 - 169. Existing Behavior
 - 170. Proposed Behavior
 - 171. Existing Attitude
 - 172. Proposed Attitude
 - 173. Existing Belief
 - 174. Proposed Belief
 - 175. Existing Value
 - 176. Proposed Value
 - 177. Existing Principle
 - 178. Proposed Principle
 - 179. Existing Rule
 - 180. Proposed Rule
 - 181. Existing Law
 - 182. Proposed Law
 - 183. Existing Order
 - 184. Proposed Order
 - 185. Existing System
 - 186. Proposed System
 - 187. Existing Method
 - 188. Proposed Method
 - 189. Existing Tool
 - 190. Proposed Tool
 - 191. Existing Technique
 - 192. Proposed Technique
 - 193. Existing Approach
 - 194. Proposed Approach
 - 195. Existing Framework
 - 196. Proposed Framework
 - 197. Existing Foundation
 - 198. Proposed Foundation
 - 199. Existing Structure
 - 200. Proposed Structure

BCA ARCHITECTS & ENGINEERS	
1000 WEST 10TH AVENUE, SUITE 1000, DENVER, CO 80202 TEL: 303.733.1000 FAX: 303.733.1001 WWW.BCA-ARCHITECTS.COM	
BCA Architects & Engineers Project: Dodgeburg City School District New Transportation Facility Phase: Schematic Design / Preliminary Design Location: Dodgeburg, KY Client: Dodgeburg City School District Date: 10/21/2022 Scale: 1/8" = 1'-0"	
1 SITE LAYOUT - CONCEPT PLAN	
L300	

PROPOSED FLOOR PLAN

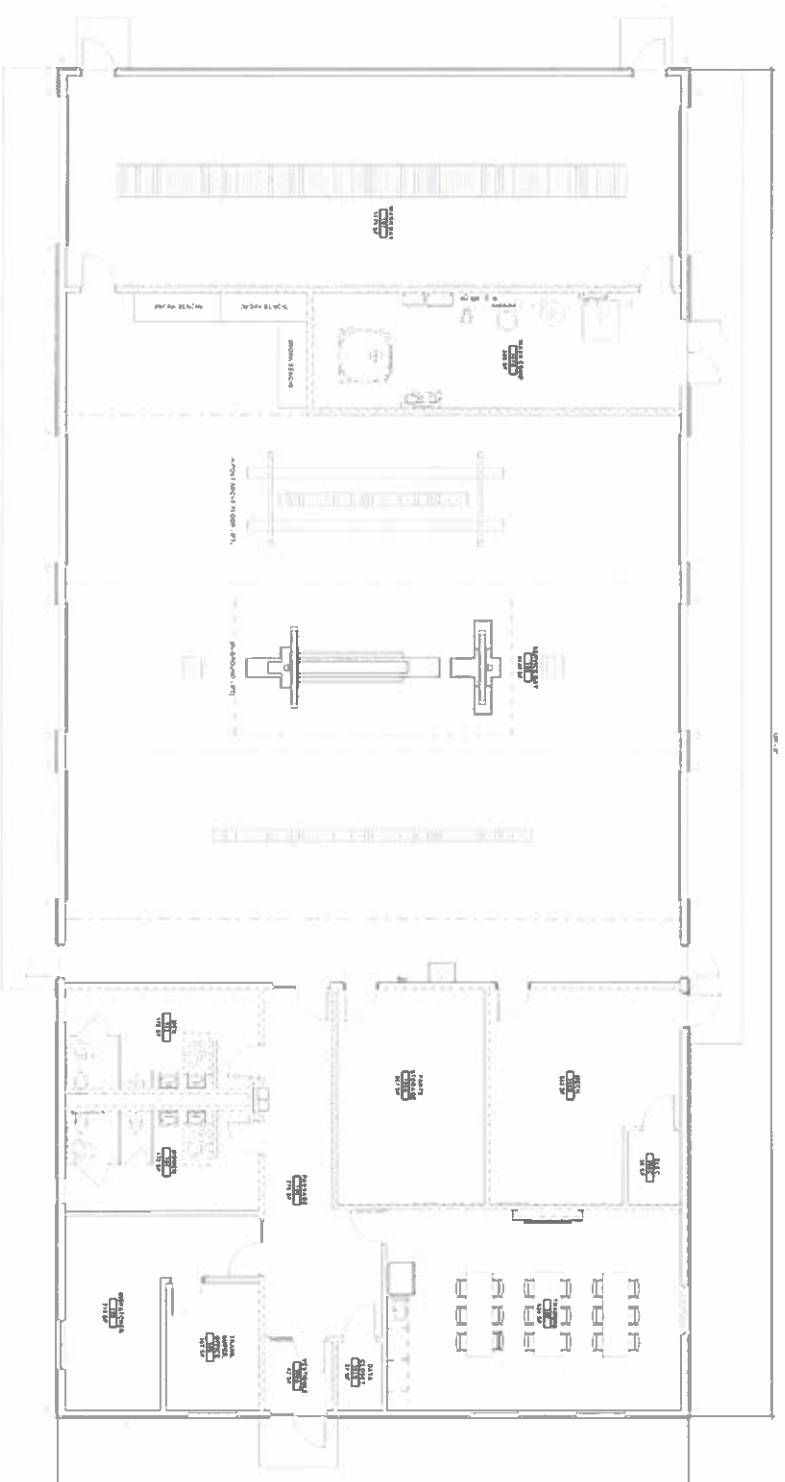

1 FIRST FLOOR PLAN
10' 0" x 10' 0" - 10' 0"

OGDENSBURG CSD
NEW TRANSPORTATION FACILITY
BCA ARCHITECTS & ENGINEERS

