



CCO #HS-001

C&S Companies  
499 Col Eileen Collins Blvd.  
Syracuse, New York 13212-3930  
Phone: (315) 455-2000  
Fax: (315) 455-9667

Project: AS7.001.001 - Ogdensburg CSD Capital Improvement Project  
1100 State Street  
Ogdensburg, New York 13669

## Change Order Authorization #HS-001: CE #012 - OCP Insurance and Bonds

<b>CONTRACT COMPANY:</b>	<b>Toth's Sports</b> 71 Victor Heights Pkwy Victor, New York 14564	<b>CONTRACT FOR:</b>	Contract No. 10 (HS):Hockey Scoreboard
<b>DATE CREATED:</b>	8/08/2025	<b>CHANGE REASON:</b>	Client Request
<b>REFERENCE:</b>	SED Control No. 51-23-00-01-0-007-026	<b>TOTAL AMOUNT:</b>	\$3,250.00
<b>ATTACHMENTS:</b> <a href="#">Quote - Change Oder Request - Ogdensburg.pdf</a>			

### CHANGE ORDER LINE ITEMS:

CE #012 - OCP Insurance and Bonds - Due to NYSIR requirements, both OCP Insurance and Bonds are needed for this project. These items were not included in the original quote from Toth's Sports.	\$3,250.00
--	------------

The Original Contract Sum	\$ 36,950.00
Net change by previously authorized Change Orders	\$ 0.00
The contract sum will be changed by this Change Order in the amount of	\$ 3,250.00
The Revised Contract Value including this Change will be	\$ 40,200.00
The contract time will be changed by this Change Order by 0 days	

Ogdensburg City School District  
1100 State Street  
Ogdensburg, New York 13669

BCA Architects & Engineers  
15 Public Square  
Watertown, New York 13601

08/21/2025

SIGNATURE DATE

SIGNATURE DATE

C&S Companies  
499 Col Eileen Collins Blvd.  
Syracuse New York 13212-3930

Toth's Sports  
71 Victor Heights Pkwy  
Victor New York 14564

8/21/2025  
SIGNATURE DATE

8/20/25  
SIGNATURE DATE



71 Victor Heights Pkwy.  
Victor, New York 14564  
Victor Office Telephone (585) 924-7540 FAX (585) 924-7556

## QUOTE

Quote #: MM-48857

Date: 8/1/2025

Representative: Adam

To: Ogdensburg CSD


Terms:

RE: Capital Improvements Project - Phase 1: Contract Forwarded-  
Hockey Scoreb... - Contract:10 (HS


[c/o Shawn Travers](#)

Quantity	Description	Unit Price	Amount
	Request for Change Order to Include Required OCP and Bonds for Ogdensburg CSD Hockey Scoreboard Project		
1	OCP Insurance \$2M/\$M	\$2,500.00	\$2,500.00
1	Bonds	\$750.00	\$750.00
Prices Valid for 90 Days			
			<b>\$3,250.00</b>


7/15/2025 3:08:00 PM

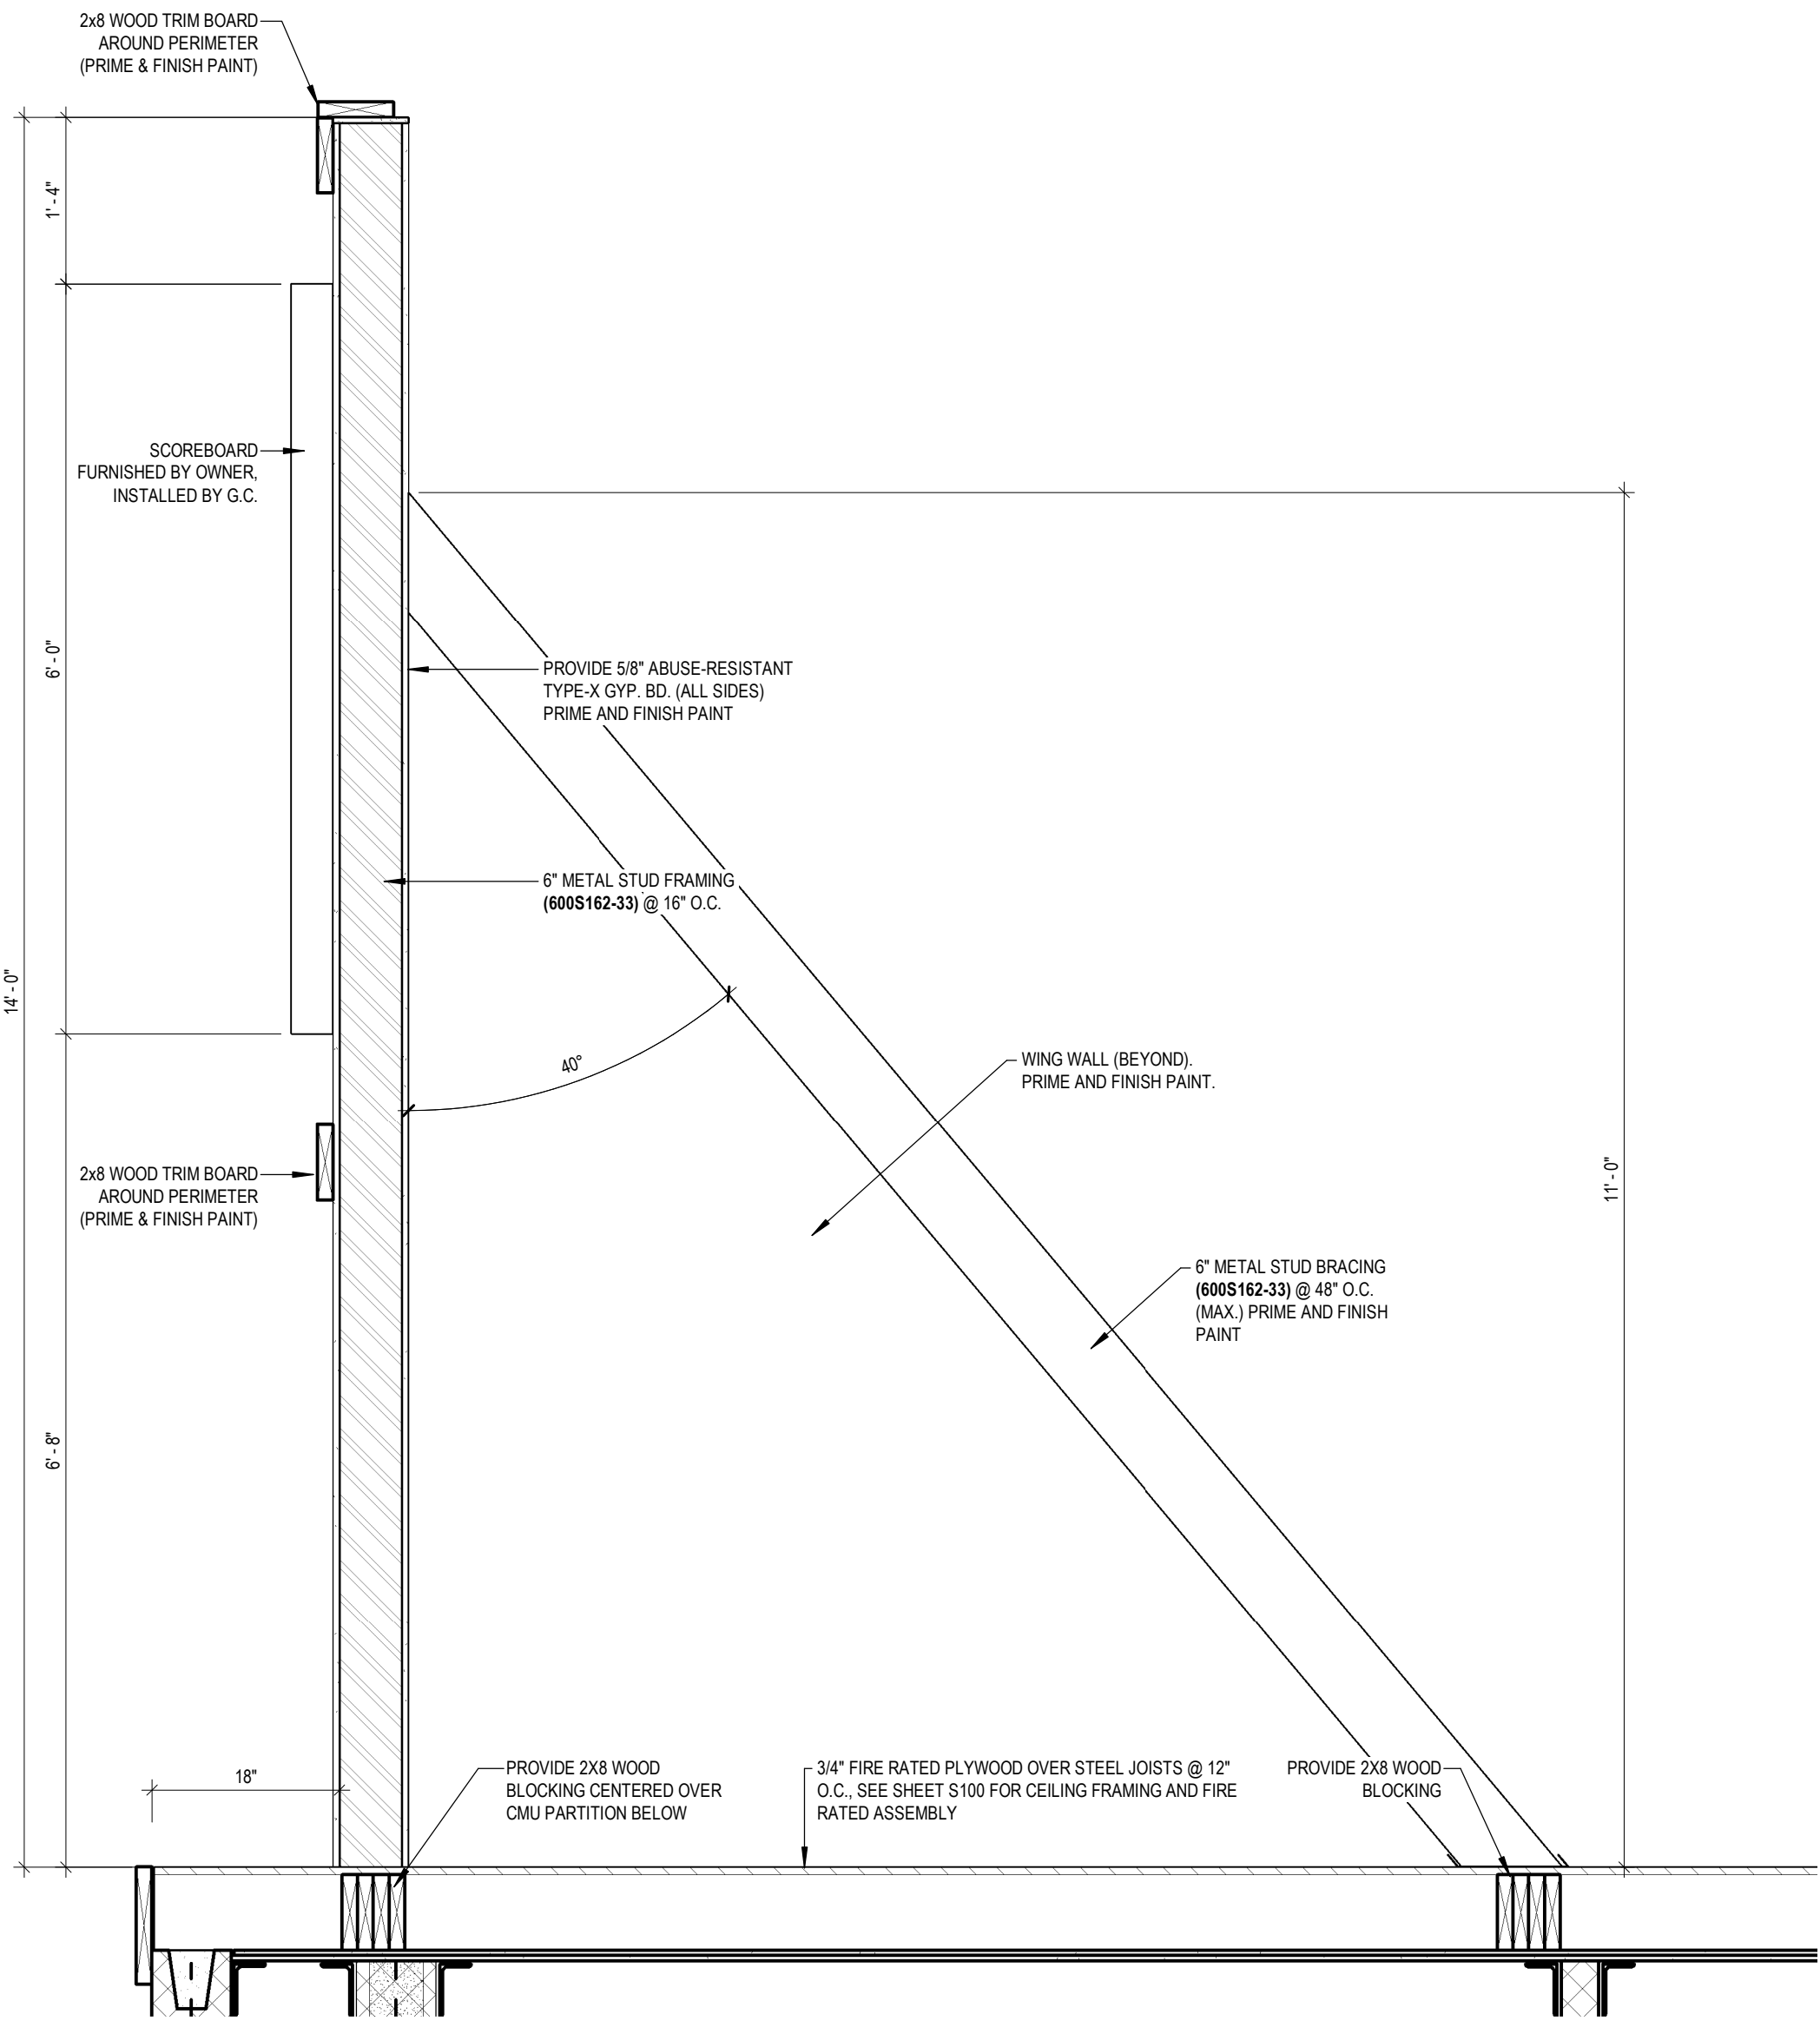

3 WALL SECTION  
SCALE: 3/4" = 1'-0"

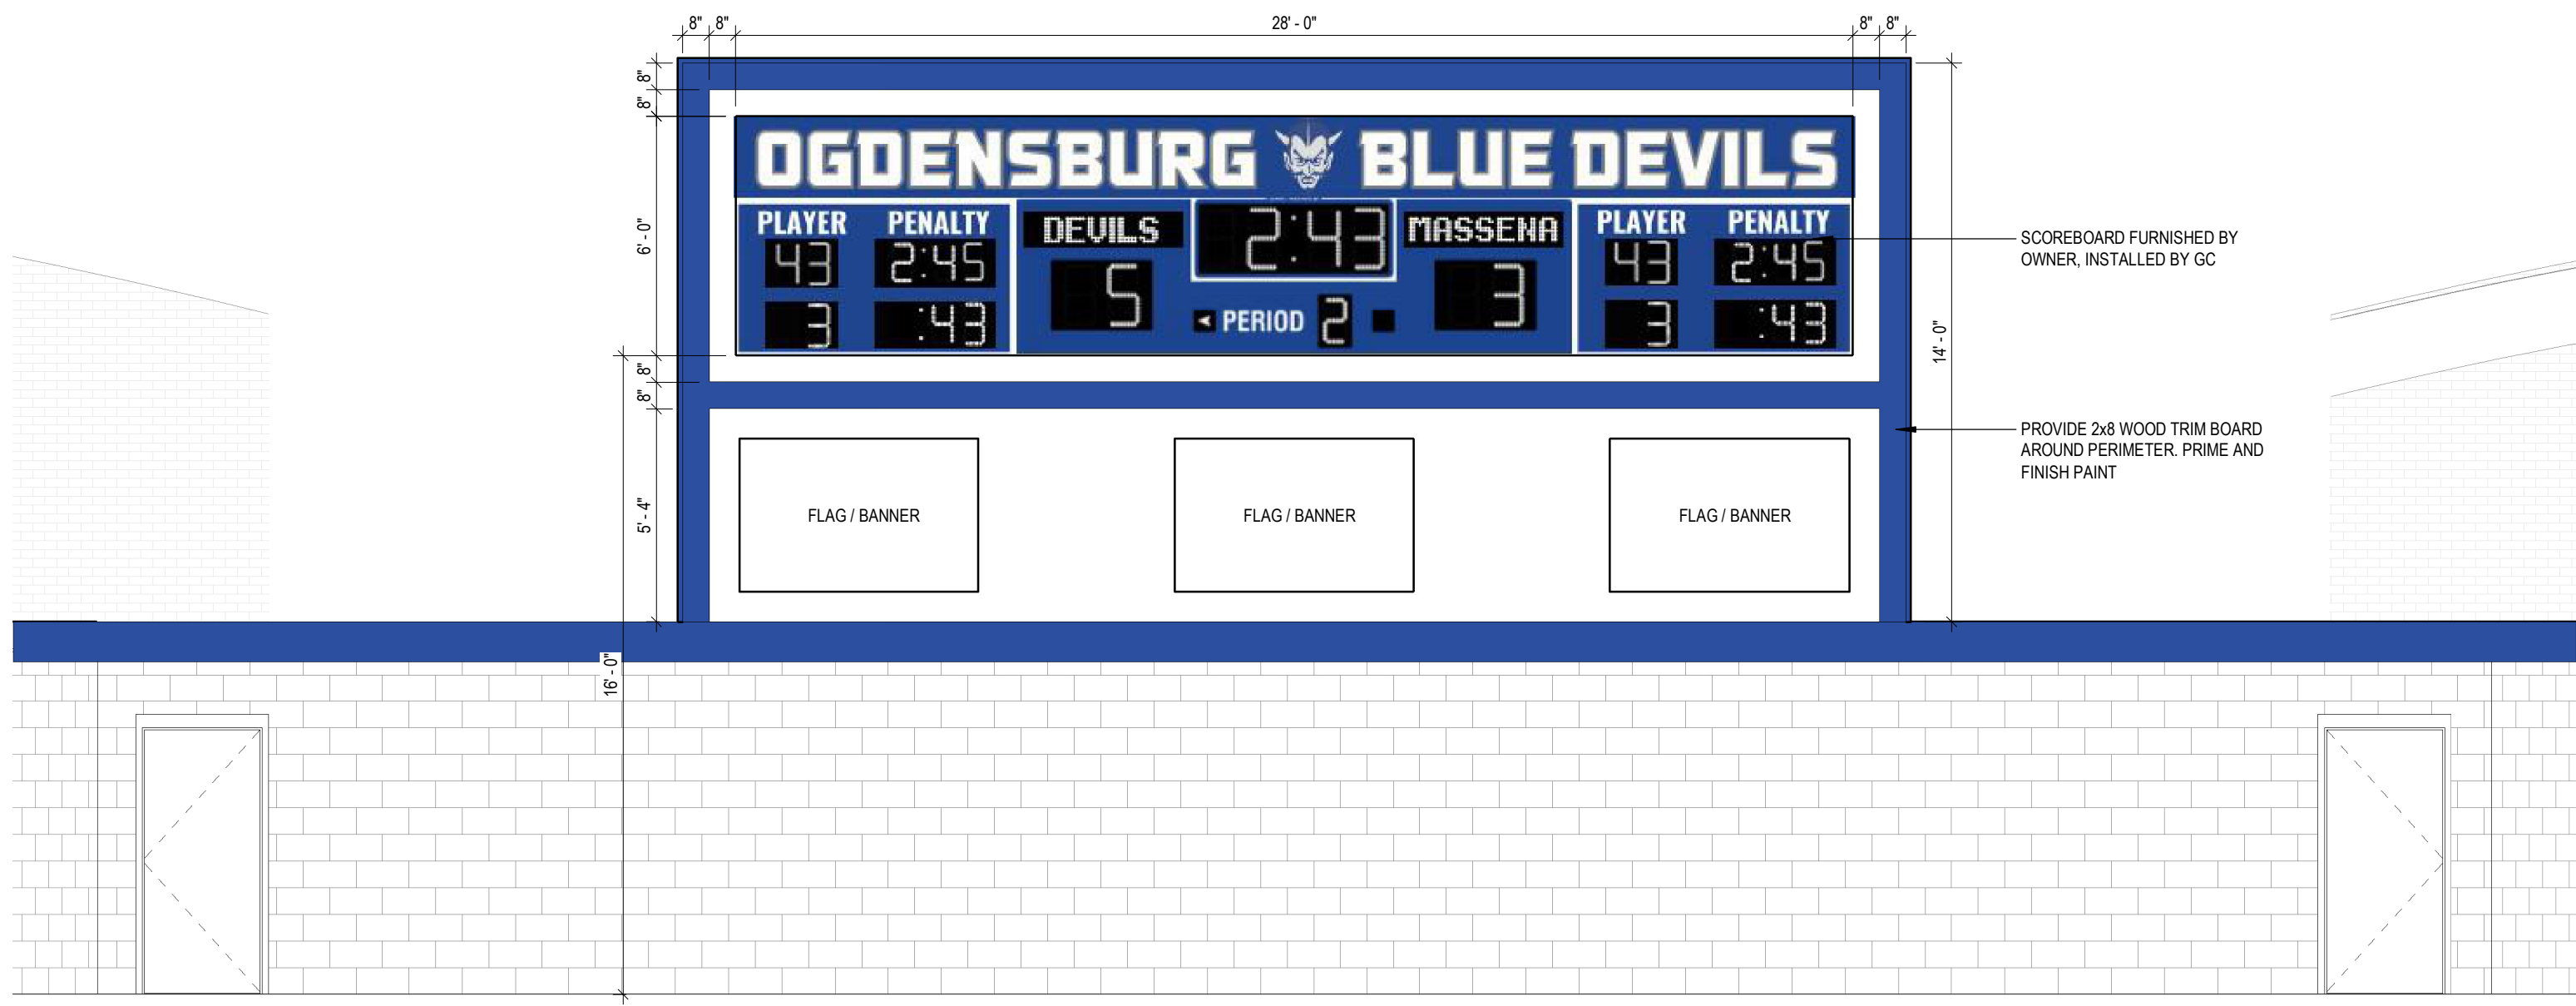


2 SCOREBOARD ELEVATION  
SCALE: 1/4" = 1'-0"

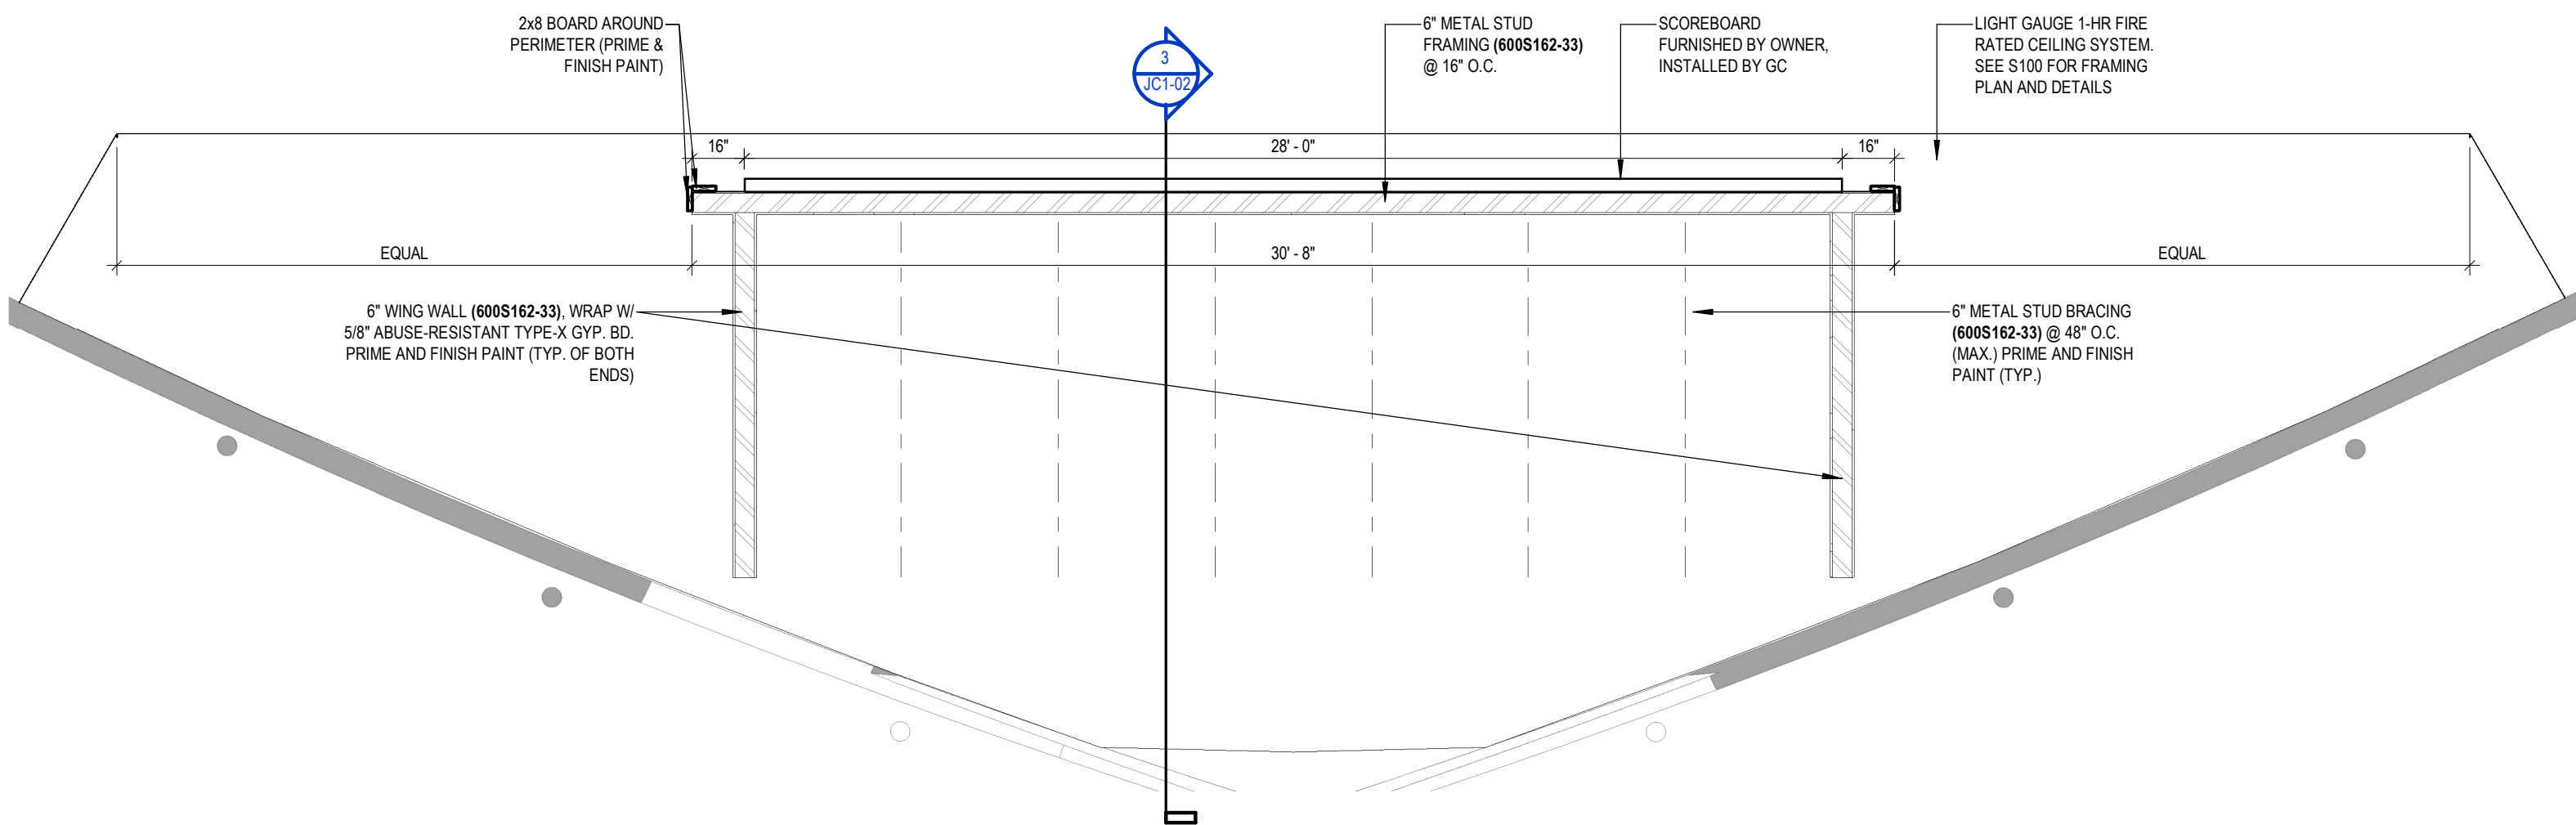

1 ENLARGED PLATFORM PLAN  
SCALE: 1/4" = 1'-0"

KEY PLAN: FIRST FLOOR

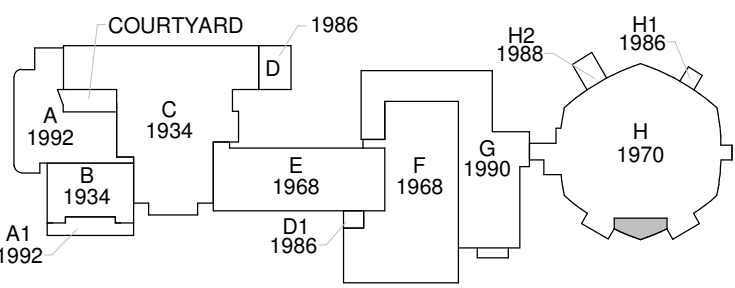

KEYPLAN  
SCALE: NTS


SED CONTROL NO. : 51-23-00-01-0-007-026

THIS SHEET INCORPORATES COLOR GRAPHICS WHICH INDICATE IMPORTANT INFORMATION AND SHALL BE PRINTED IN COLOR IF REPRODUCED BY A CONTRACTOR.

BCA Architects & Engineers  
Ithaca | Saratoga Springs | Watertown  
WWW.THEBCGROUP.COM

COPYRIGHT © 2024 - BCA ARCHITECTS & ENGINEERS. WARNING - IT IS A VIOLATION OF THE NEW YORK STATE EDUCATION LAW FOR ANY UNAUTHORIZED ALTERATIONS TO THIS DOCUMENT AS PER ARTICLE 145 AND 147.

BCA  
ARCHITECTS  
ENGINEERS

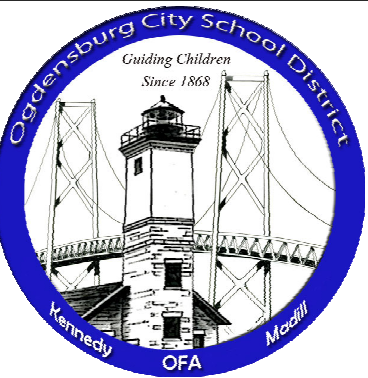

OGDENSBURG CITY SCHOOL DISTRICT  
CAPITAL IMPROVEMENTS PROJECT - PHASE 1  
CAPITAL IMPROVEMENTS PROJECT - PHASE 1  
Ogdensburg - St. Lawrence County - New York

REV	DATE	DESCRIPTION

DRAWN BY TGG	PROJECT NUMBER 2022-014A
CHECKED BY SMT	DATE 06/20/2025

SCOREBOARD PLAN, SECTION AND ELEVATION

BUILDING	SHEET NUMBER
	JC1-02 BID SET

REFERENCE: 1B / A202, 1B / A603

# **OGDENSBURG FREE ACADEMY BLUE DEVILS**



**Totth's Sports**



**DAKTRONICS**

**OGDENSBURG  
ICE CENTER**

**2025 HOCKEY  
SCOREBOARD  
UPDATE**

**TOTH'S SPORTS  
(585) 924-7540**





71 Victor Heights Pkwy.  
Victor, New York 14564  
Victor Office Telephone (585) 924-7540 FAX (585) 924-7556

## QUOTE

Quote #: AS-12225v4

Date: 4/3/2025

Representative: Adam Snyder

To: Ogdensburg CSD  
Shawn Travers (BCA Architects)  
[stravers@thebcgroup.com](mailto:stravers@thebcgroup.com)

Terms: SEE BELOW

**\*\*Questions?? Call Mark McAllister @ 716-861-3642\*\***

All pricing NYS Approved CO-OP  
CONTRACT PRICING Sourcewell  
Contract #: 030223-DAK

Quantity	Description	Unit Price	Amount
1	<p><b>Daktronics Package TO INCLUDE:</b> <b>Provide &amp; Install:</b> <b>HOCKEY SCOREBOARD #1:</b> (1) H-2101-(W)-(Dimension: 4' x 14') (1) H-2102-(W)-(Dimension: 4' x 7') Scoreboard Color: Blue (1) Decorative Border Stripe: Color- White (1) Changeable Electronic Team Names (1) GEN 6 Wireless Radio Receivers inside scoreboard (1) Decorative aluminum ID panel with any desired graphics (TBD)</p> <p><b>HOCKEY SCOREBOARD #2: TIME OF DAY / GAME TIME</b> (1) TI-2019 (W)-(Dimension: 2' x 6') Scoreboard Color: Black (1) GEN 6 Wireless Radio Receivers inside scoreboard</p> <p><b>SCORERBOARD OPERATION / CONTROL EQUIPMENT</b> AllSport 5000 Wireless Controller with soft carrying case Hand-held Game Time Clock Remote (1) MX1 Communication Box, which allows operator to control scoreboards from mobile device via free DAK SCORE app</p> <p><b>DESIGN, FREIGHT, INSTALLATION, &amp; TRAINING SERVICES:</b> Includes: System Installation Drawings System Electrical Drawings Freight coordination and shipping to location Mobilization Receive, Offload, and transport new equipment into facility Gymnasium Lifts (required for installation) Disconnect and Take Down all old equipment Installation of the above new Daktronics equipment as quoted on structure provided by others. Includes setting and calibrating wireless radios in equipment Final electrical connections and data connections System Start Up and Final Commissioning of Equipment On-Site Technical Services: Includes (1) On-Site training session</p> <p><b>OWNER RESPONSIBLE FOR:</b> Disposal of ALL OLD EQUIPMENT Electric to all equipment Providing acceptable pathway / access to install location Any additional project specific bonding / insurance</p> <p><b>WARRANTY</b> Daktronics 5-Year Gold Parts Warranty Included</p>	\$36,950.00	\$36,950.00
ALL PRICING IN ACCORDANCE WITH "STATE CONTRACT" CO-OP PRICING- VIA SOURCEWELL #030223-DAK			
Prices Valid for 90 Days		<b>TOTAL</b>	<b>\$36,950.00</b>



- **H-2101**
- **SIZE: 4' X 14'**
- **H-2102 (2)**
- **SIZE: 4' X 7'**
- **COLOR: BLUE**
- **BORDER: WHITE**
- **DIGITS: WHITE**


**28' W**

**\*LOCATED ON OPPOSITE END  
 OF HOCKEY RINK\***

**WIRELESS ALLSPORT  
 5000  
 CONTROL CONSOLE**



**MX-1 MOBILE  
 SCORING INTERFACE**

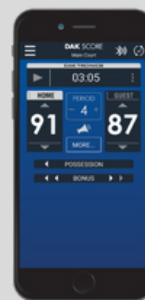

**TI-2019 TIMER  
 GAME TIME/ TIME OF DAY  
 SIZE: 2' X 6'**





OGDENSBURG  BLUE DEVILS									
PLAYER	PENALTY	DEVILS		2:43	MASSENA		PLAYER	PENALTY	
43	2:45	5			3		43	2:45	
3	:43			PERIOD 2			3	:43	



# CHANGE ORDER CERTIFICATION

Must be attached to back of Change Order

FP-COC 09/02, rev 08/06,

rev. 04/10

Page One

## THE STATE EDUCATION DEPARTMENT

THE UNIVERSITY OF THE STATE OF NEW YORK / Albany, NY 12234

Office of Facilities Planning, Room 1060 Education Building Annex

Tel. (518) 474-3906 Fax (518) 486-5918

www.emsc.nysed.gov/facplan/

**Instructions:** This CERTIFICATION is required for all change orders submitted to SED  
Fill out all three parts completely.

**Change Order Number:**

HS-001

### Part One - General Information

#### Provide separate Change Orders for each Project Number

SED Project Number	5	1	2	3	0	0	0	1	0	0	0	7	0	2	6	←
	District BEDS Code				Building Identification Number						Project number					
District & Building Name	Ogdensburg City School District - Ogdensburg Free Academy / Golden Dome															
Type of Project	<input checked="" type="checkbox"/> Reconstruction /Alteration <input type="checkbox"/> Addition & Alteration <input type="checkbox"/> New Building <input type="checkbox"/> Other															
Project Description	Capital Improvements Project - Phase 1															
Architect / Engineer firm	BCA Architects & Engineers					15 Public Square					Watertown, NY 13601					
	name										address					
Contact Person	Shawn M. Travers, R.A. Principal/Architect					(315) 782-8130					stravers@thebcgroup.com					
	name & title										phone number & e-mail					
Construction Manager firm	C&S Engineers, Inc.					499 Col Eileen Collins Blvd					Syracuse NY 13212					
	name										address					
Contact Person	Jessica R. Miller, P.E. Project Manager					(315) 703-4383					jmiller@cscos.com					
	name & title										phone number & e-mail					
District Contact Person	Kevin Kendall, Superintendent of Schools					(315) 393-0900					kkendall@ogdensburgk12.org					
	name & title										phone number & e-mail					

### Part Two

#### Provide the following information for each individual item in the change order:

(Number each item if there is more than one and provide additional sheets as necessary.)

- A. **Requested By** (Who initiated the change request)
- B. **Relationship to Project Scope** (How is this change related to the original project scope)
- C. **Basis of Need** (Describe why the change is needed)
- D. **Description of Work** (Provide a detailed description of the work or services provided in the change order. Provide text, a drawing or both as necessary to demonstrate code compliance and the individual cost of each item.)

A.	Owner Requested
B.	Under the Capital Project, the Golden Dome was scheduled to receive a new scoreboard as per the attached proposal from Toth's Sports dated April 3, 2025 and Contract Drawing JC1-02 Scoreboard Plan, Section and Elevation.
C.	Following the execution of contract for the hockey scoreboard, the District requested that the vendor provide Owners and Contractor's Protective (OCP) Liability insurance and Performance & Payment Bonds to comply with requirements of New York Schools Insurance Reciprocal (NYSIR) and for their protection during construction.
D.	Add for all labor, materials & equipment to provide Owners and Contractor's Protective (OCP) Liability insurance and Performance & Payment Bonds related to the hockey scoreboard installation at the Golden Dome.

# CHANGE ORDER CERTIFICATION

FP-COC 04/10

Page Two

## Part Three

1

### Change order requirements:

- ✓ The scope of the change order must relate to the project scope previously approved.
- ✓ Dollar amounts applied from allowances toward costs associated with the changes must be provided.
- ✓ If the cost of this change order is not within the approved amount as currently established on the SA-4, please provide a Form FP-FI, Request for Revision of Financial Information, with documentation showing the additional authorization of funds.
- ✓ Each change order shall be signed by the president of the board of education, the architect/engineer, and the contractor.

2

### Certification of the Superintendent of Schools (District Superintendent if a BOCES project)

The following statements are true and correct to the best of my knowledge and belief:

- The revised total cost is within the authorized appropriation for this project.
- Where any work of this change order requires a type or kind of work that is not included in the original contract documents, the school district's attorney has been contacted to assure conformance with the Opinion of the State Comptroller No. 60-505.

\_\_\_\_\_  
Date

\_\_\_\_\_  
Kevin Kendall, Superintendent of Schools

3

### Certification of the Architect or Engineer

The following statements are true and correct to the best of my knowledge and belief:

- Work required by this change order is in accordance with applicable sections of the approved contract documents.
- Any plan, sketch, or attachment referenced in this change order is included herein.
- Work required by this change order is in accordance with applicable provisions of the NYS Uniform Fire Prevention and Building Code, State Education Department's building standards, and NYS Department of Labor's Code Rule 56.
- Work required by this change order was designed by an architect or engineer who is currently licensed by the State of New York.
- Work required by this change order that involves asbestos-containing building material (ACBM) was designed by an architect or engineer who is currently licensed by the State of New York and who is appropriately certified as an asbestos designer by the NYS Department of Labor at the time he/she designed the asbestos-related project.

08/21/2025

\_\_\_\_\_  
Date

BCA Architects & Engineers

\_\_\_\_\_  
Architectural / Engineering Firm Name



\_\_\_\_\_  
Shawn M. Travers, R.A.